


**ABBREVIATIONS**

BW	BACK OF WALK
CONC.	CONCRETE
TC	TOP OF CURB
FL	FLOW LINE
SSMH	SANITARY SEWER MANHOLE

**NOTES**  
 ALL DISTANCES AND DIMENSIONS ARE IN FEET AND DECIMALS.  
 UNDERGROUND UTILITY - LOCATION IS BASED ON SURFACE EVIDENCE.  
 BUILDING LOCATION DIMENSIONS ARE MEASURED PERPENDICULAR TO THE PROPERTY LINES.  
 DIMENSIONS TO THE BUILDING ARE TAKEN AT THE EXTERIOR FINISHED SURFACE. (STUCCO/SIDING)  
 FINISH FLOOR ELEVATION TAKEN AT DOOR THRESHOLD (EXTERIOR).  
 BENCHMARK: CITY OF PALO ALTO BENCHMARK #2103 ELEVATION: 38.31  
 BENCHMARK: CITY OF PALO ALTO BENCHMARK #XXXXXXX ELEVATION: XXXXXX  
 A CURRENT TITLE REPORT FOR THE SUBJECT PROPERTY HAS NOT BEEN EXAMINED BY L. WADE HAMMOND LAND SURVEYOR. EASEMENTS OF RECORD MAY EXIST THAT ARE NOT SHOWN ON THIS MAP.  
 SITE LIES IN FLOOD ZONE "X" PER CITY WEB PAGE (NAVDB8)  
 TREE SPECIES IDENTIFICATION: BEST EFFORT, WE ARE NOT ARBORISTS OR DENDROLOGISTS

**LEGEND**

•	FOUND POINT AS NOTED
( )	RECORD DATA
WM	WATER METER OR WATER VALVE BOX
⊕	FIRE HYDRANT
○ 16 PINE	TREE - TRUNK DIAMETER IN INCHES TREE SPECIES IDENTIFICATION: BEST EFFORT, WE ARE NOT ARBORISTS OR DENDROLOGISTS
⊕ 34	TOP OF CURB
⊕	WATER VALVE
⊕	GAS VALVE
---	FENCE
—	OVERHEAD WIRES
○ PP	POWER POLE
+ 12.34	SPOT ELEVATION
♿	HANDICAP
SSCO 8.14	SANITARY SEWER CLEAN OUT
⊕	IRRIGATION VALVE BOX
+	SIGN
TRUNK ↓	TREE DRIP LINE POINTS TOWARDS TREE TRUNKS. TREE DRIP LINES ABOVE PROPERTY LOCATED AS SHOWN.

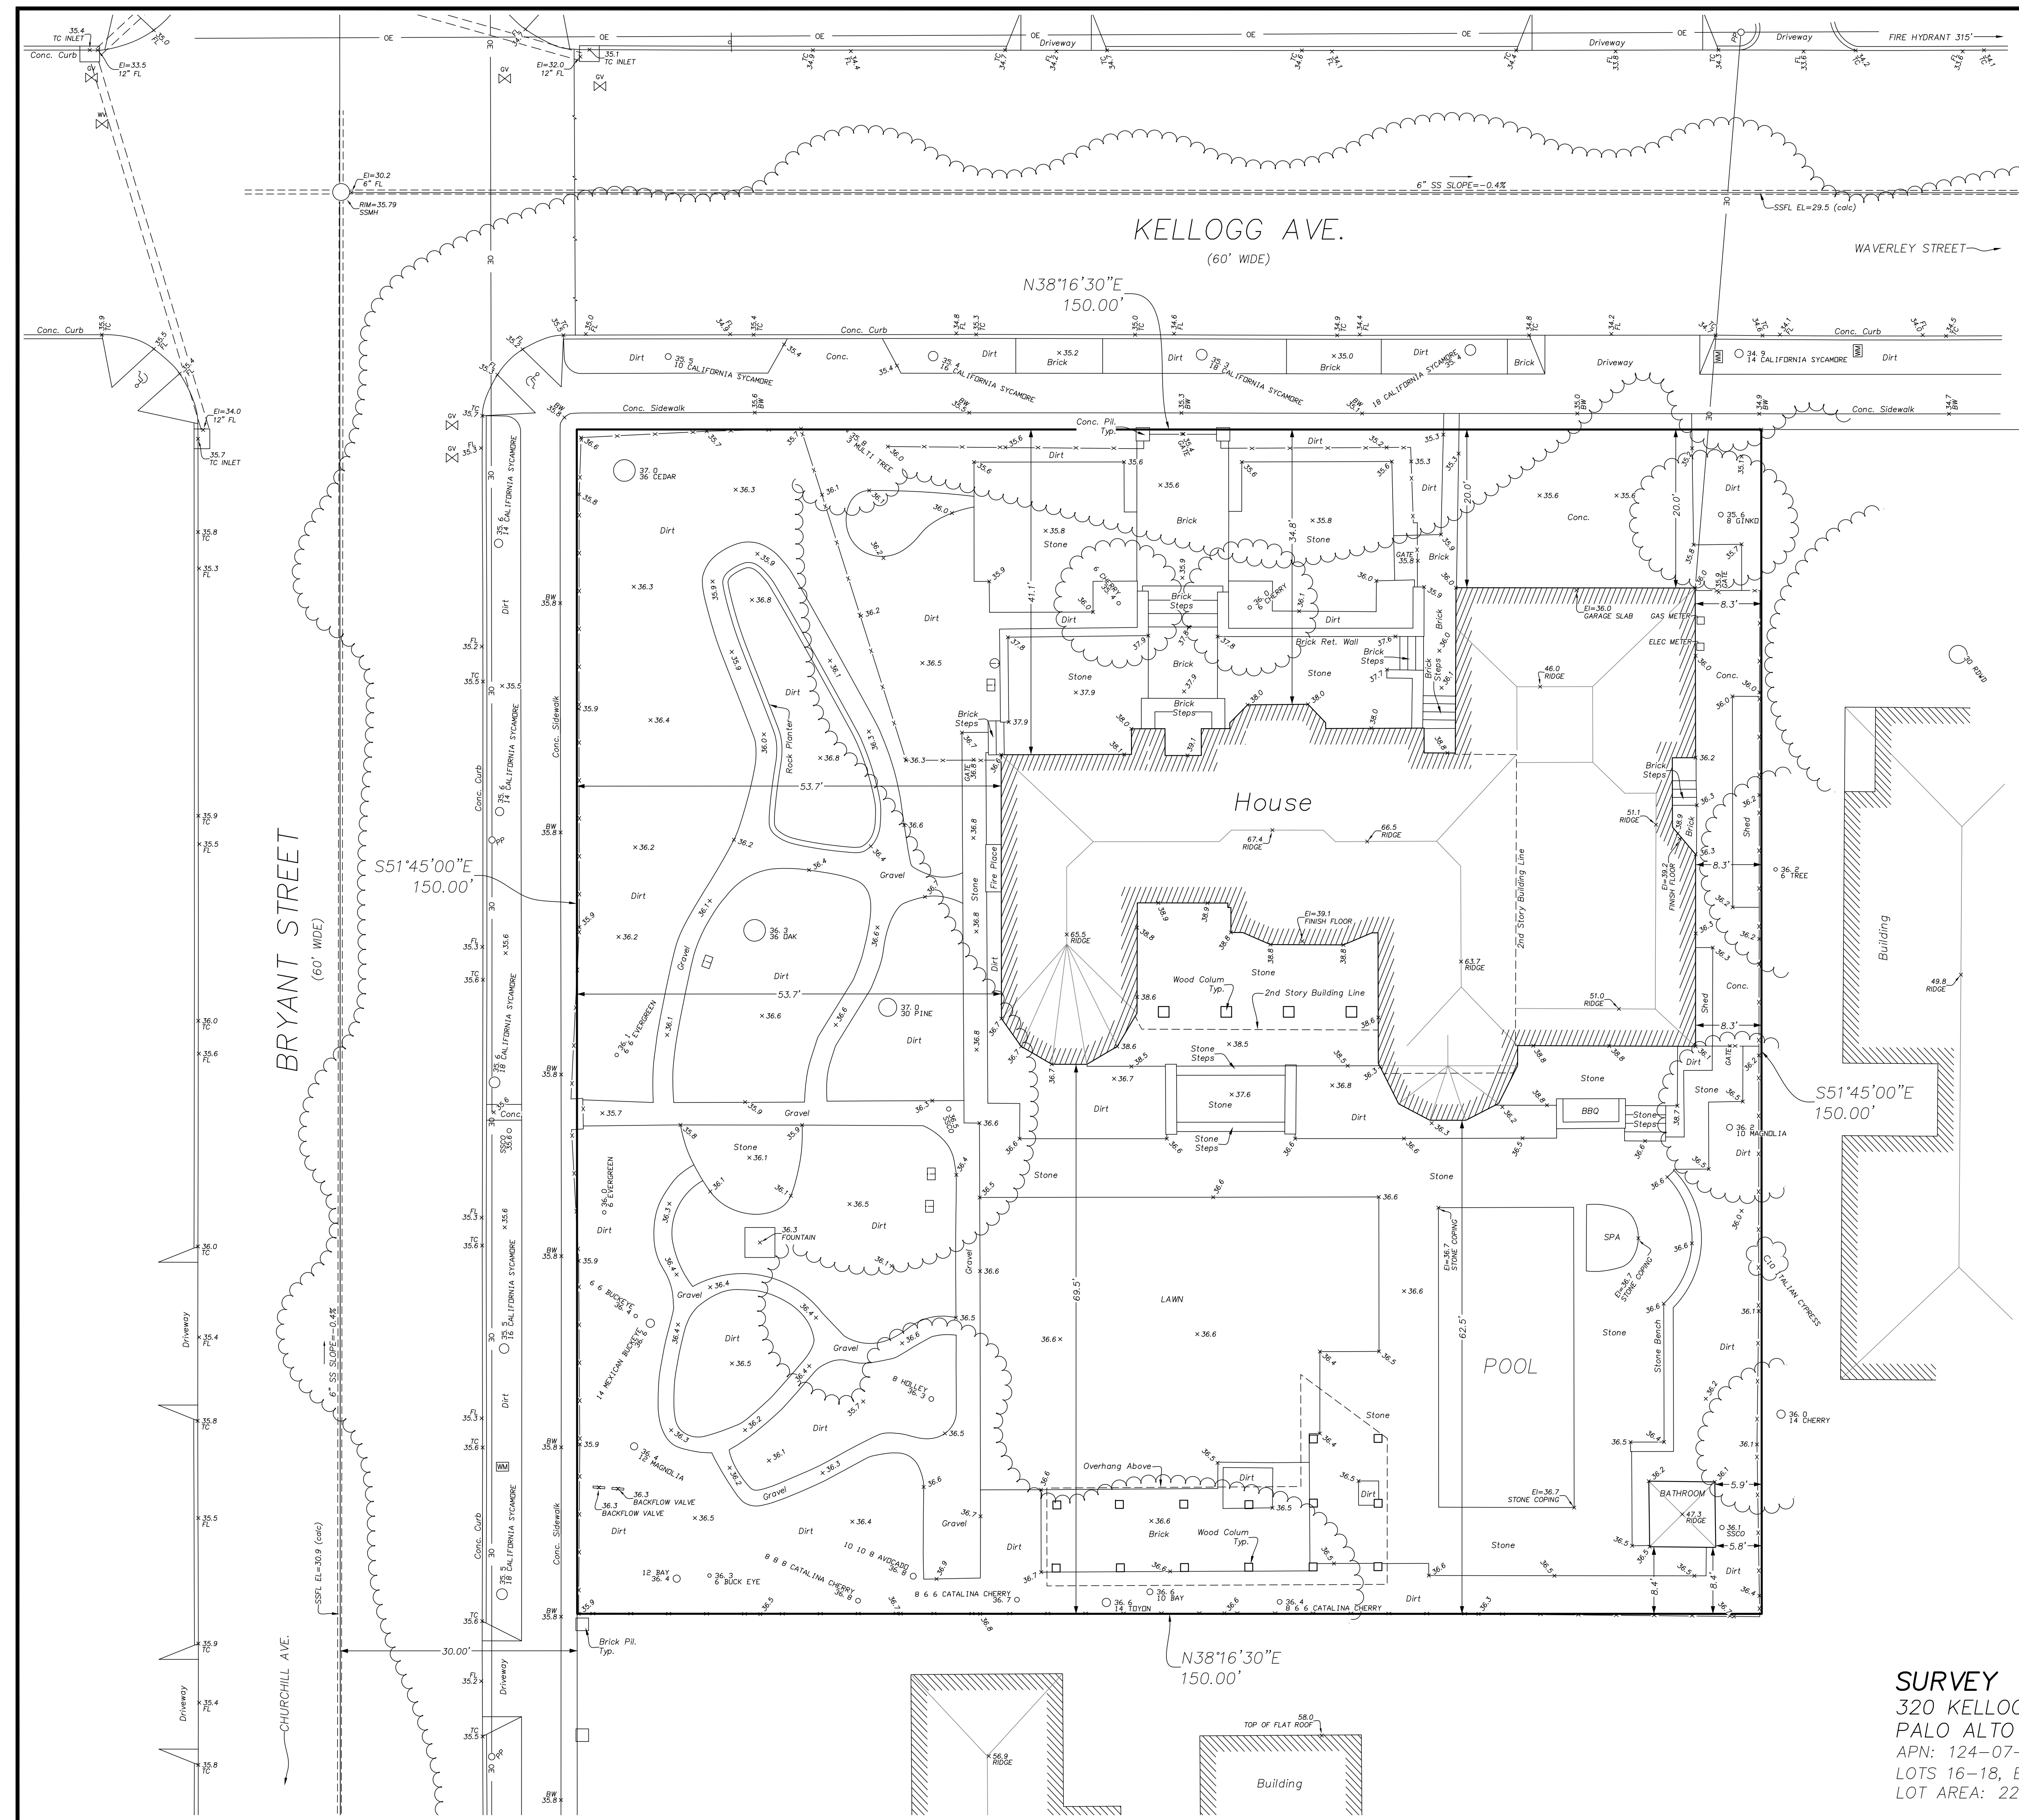

**SURVEY**  
 320 KELLOGG AVE.  
 PALO ALTO  
 APN: 124-07-014  
 LOTS 16-18, BLOCK 17, "F3" MAPS 63  
 LOT AREA: 22,500 SQ. FT

**L. Wade Hammond**  
 Licensed Land Surveyor  
 No. 6163  
 36660 Newark Blvd. Suite C  
 Newark, California 94560  
 Tel: (510) 579-6112 Fax: (510) 991-8054  
 wade@wadehammondpls.com

